


OK First  
▼ + 5.508

OK Traufe  
▼ + 3.430

+/- 0.00 = 1012 MüM

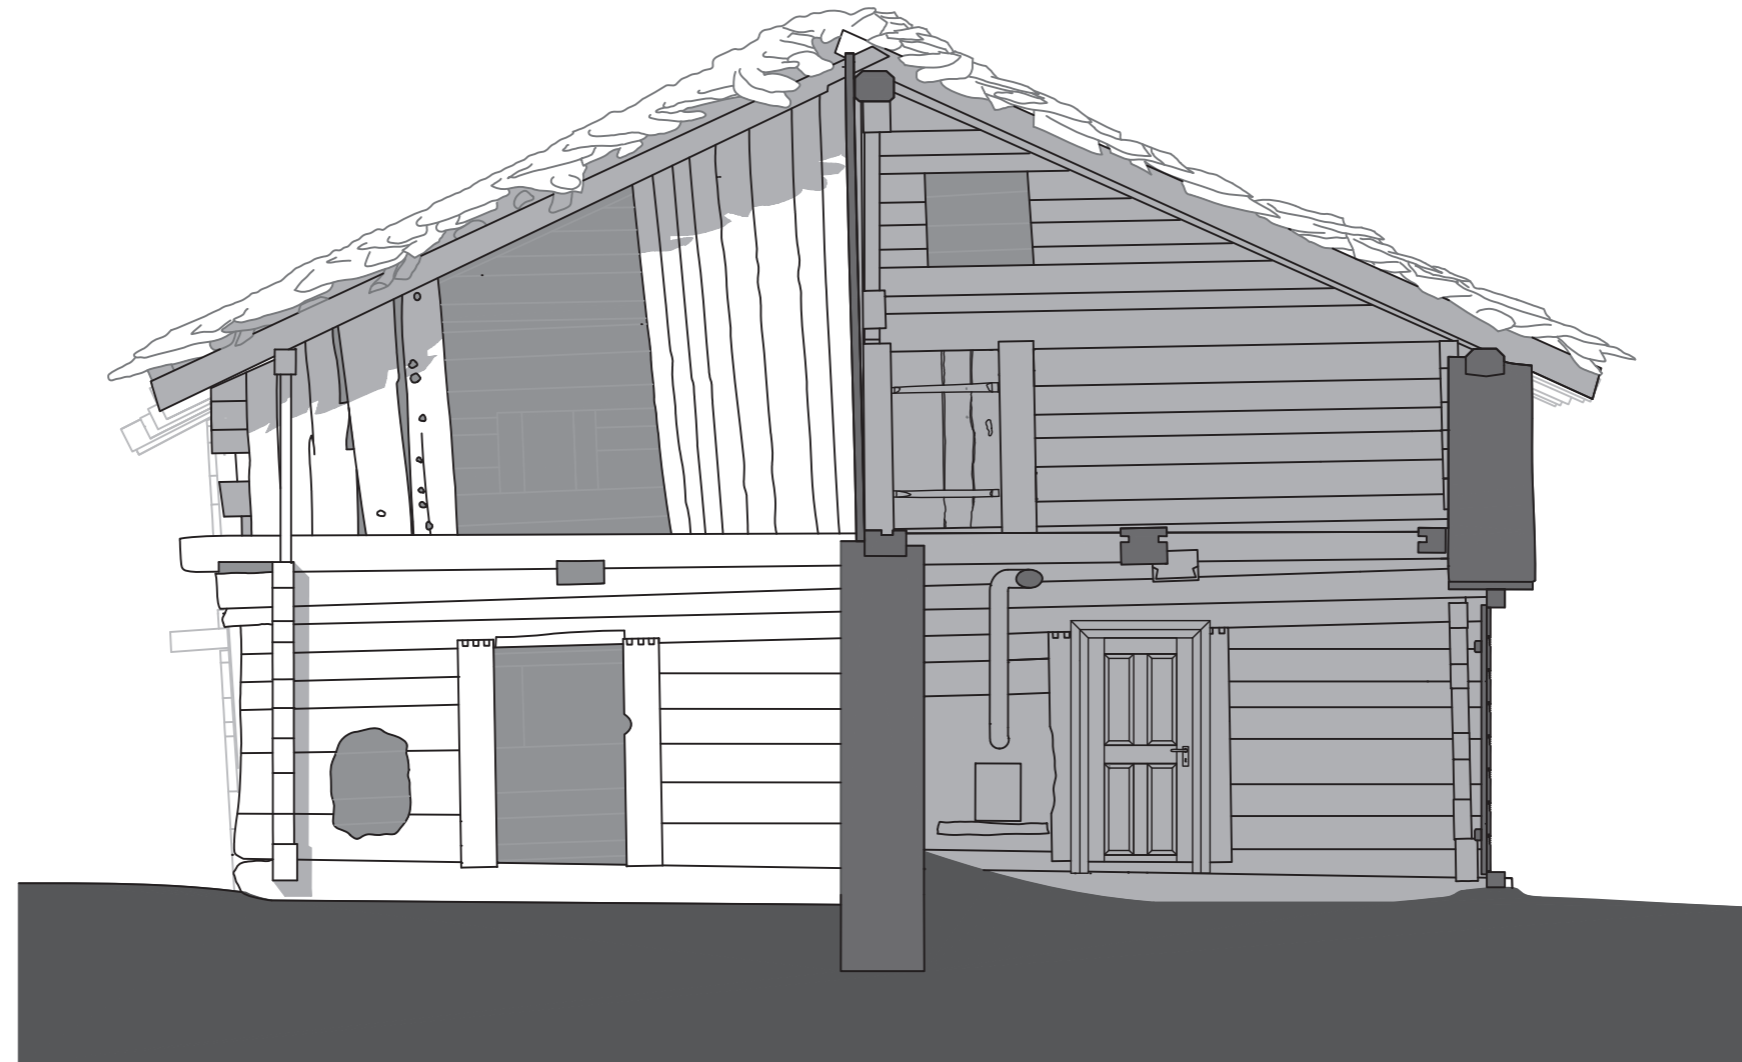

OK Firstpfette  
+ 5.351 ▼

OK Fusspfette  
+3.461 ▼

OK Deckenbalken  
+2.227 ▼

OK Schwelle  
+/- 0.000 ▼